

TEXTILE CENTRE IN PILKHUWA.


AREA STATEMENT			
S.NO.	DESCRIPTION	AREA (Sq.Mt.)	%
1.	TOTAL AREA OF THE SCHEME	504866.8047	
2.	AREA RESERVED FOR FUTURE PLANNING	74219.7617	14.71
3.	AREA UNDER INDUSTRIAL PLOTS	1,75719.0627	34.80
4.	AREA UNDER ANCILLIARY USES (SPECIAL FACILITY COMPLEX, SIZING)	13157.1337	2.61
5.	AREA UNDER COMMERCIAL USES (INCL.45 AREA OF SHOPPING CENTRE, KIOSKS)	32375.4832	6.41
6.	AREA UNDER COMMUNITY FACILITIES I. FIRE STATION II. BANK / HEALTH CENTRE / POST OFFICE III. SULABH / COMPLEX TOTAL	12365.38 4066.0026 962.0157 17393.3983	3.44
7.	AREA UNDER C.E.T.P.	15457.9018	3.06
8.	AREA UNDER PARKS	39799.1506	7.88
7.	AREA UNDER ROADS	115834.7137	22.94
8.	AREA UNDER ELEC. SUB-STATION	20687.2654	4.10

NOTE

1. Plot Number Starting With "P" are for Processing Units.
2. Plot Number Starting With "W" Processing Units.

REVISIONS

S.NO.	REVISIONS
1.	Change the Location of 132 KV Electric Sub-Station.
2.	Planning of the 3 Plots of Apx. 5000 mt. sq. area as per the demand of Property Section.
3.	Replan the Fire Station & Providing the 10 Commercial Plots of 112.5 sq. mt.
4.	Plot no. P-23, P-24D & P-24E is revised vide finance controller's letter no.-2437/Prop./h.p.d.a./11 Dated 12.10.11 as follows :- 1a. 23A= 1040.00 sq. mt.,23B=800.00 sq.mt.,23C=820.00 sq.mt. 1b. 24D=360 sq. mt.,24E=690.00 sq. mt.

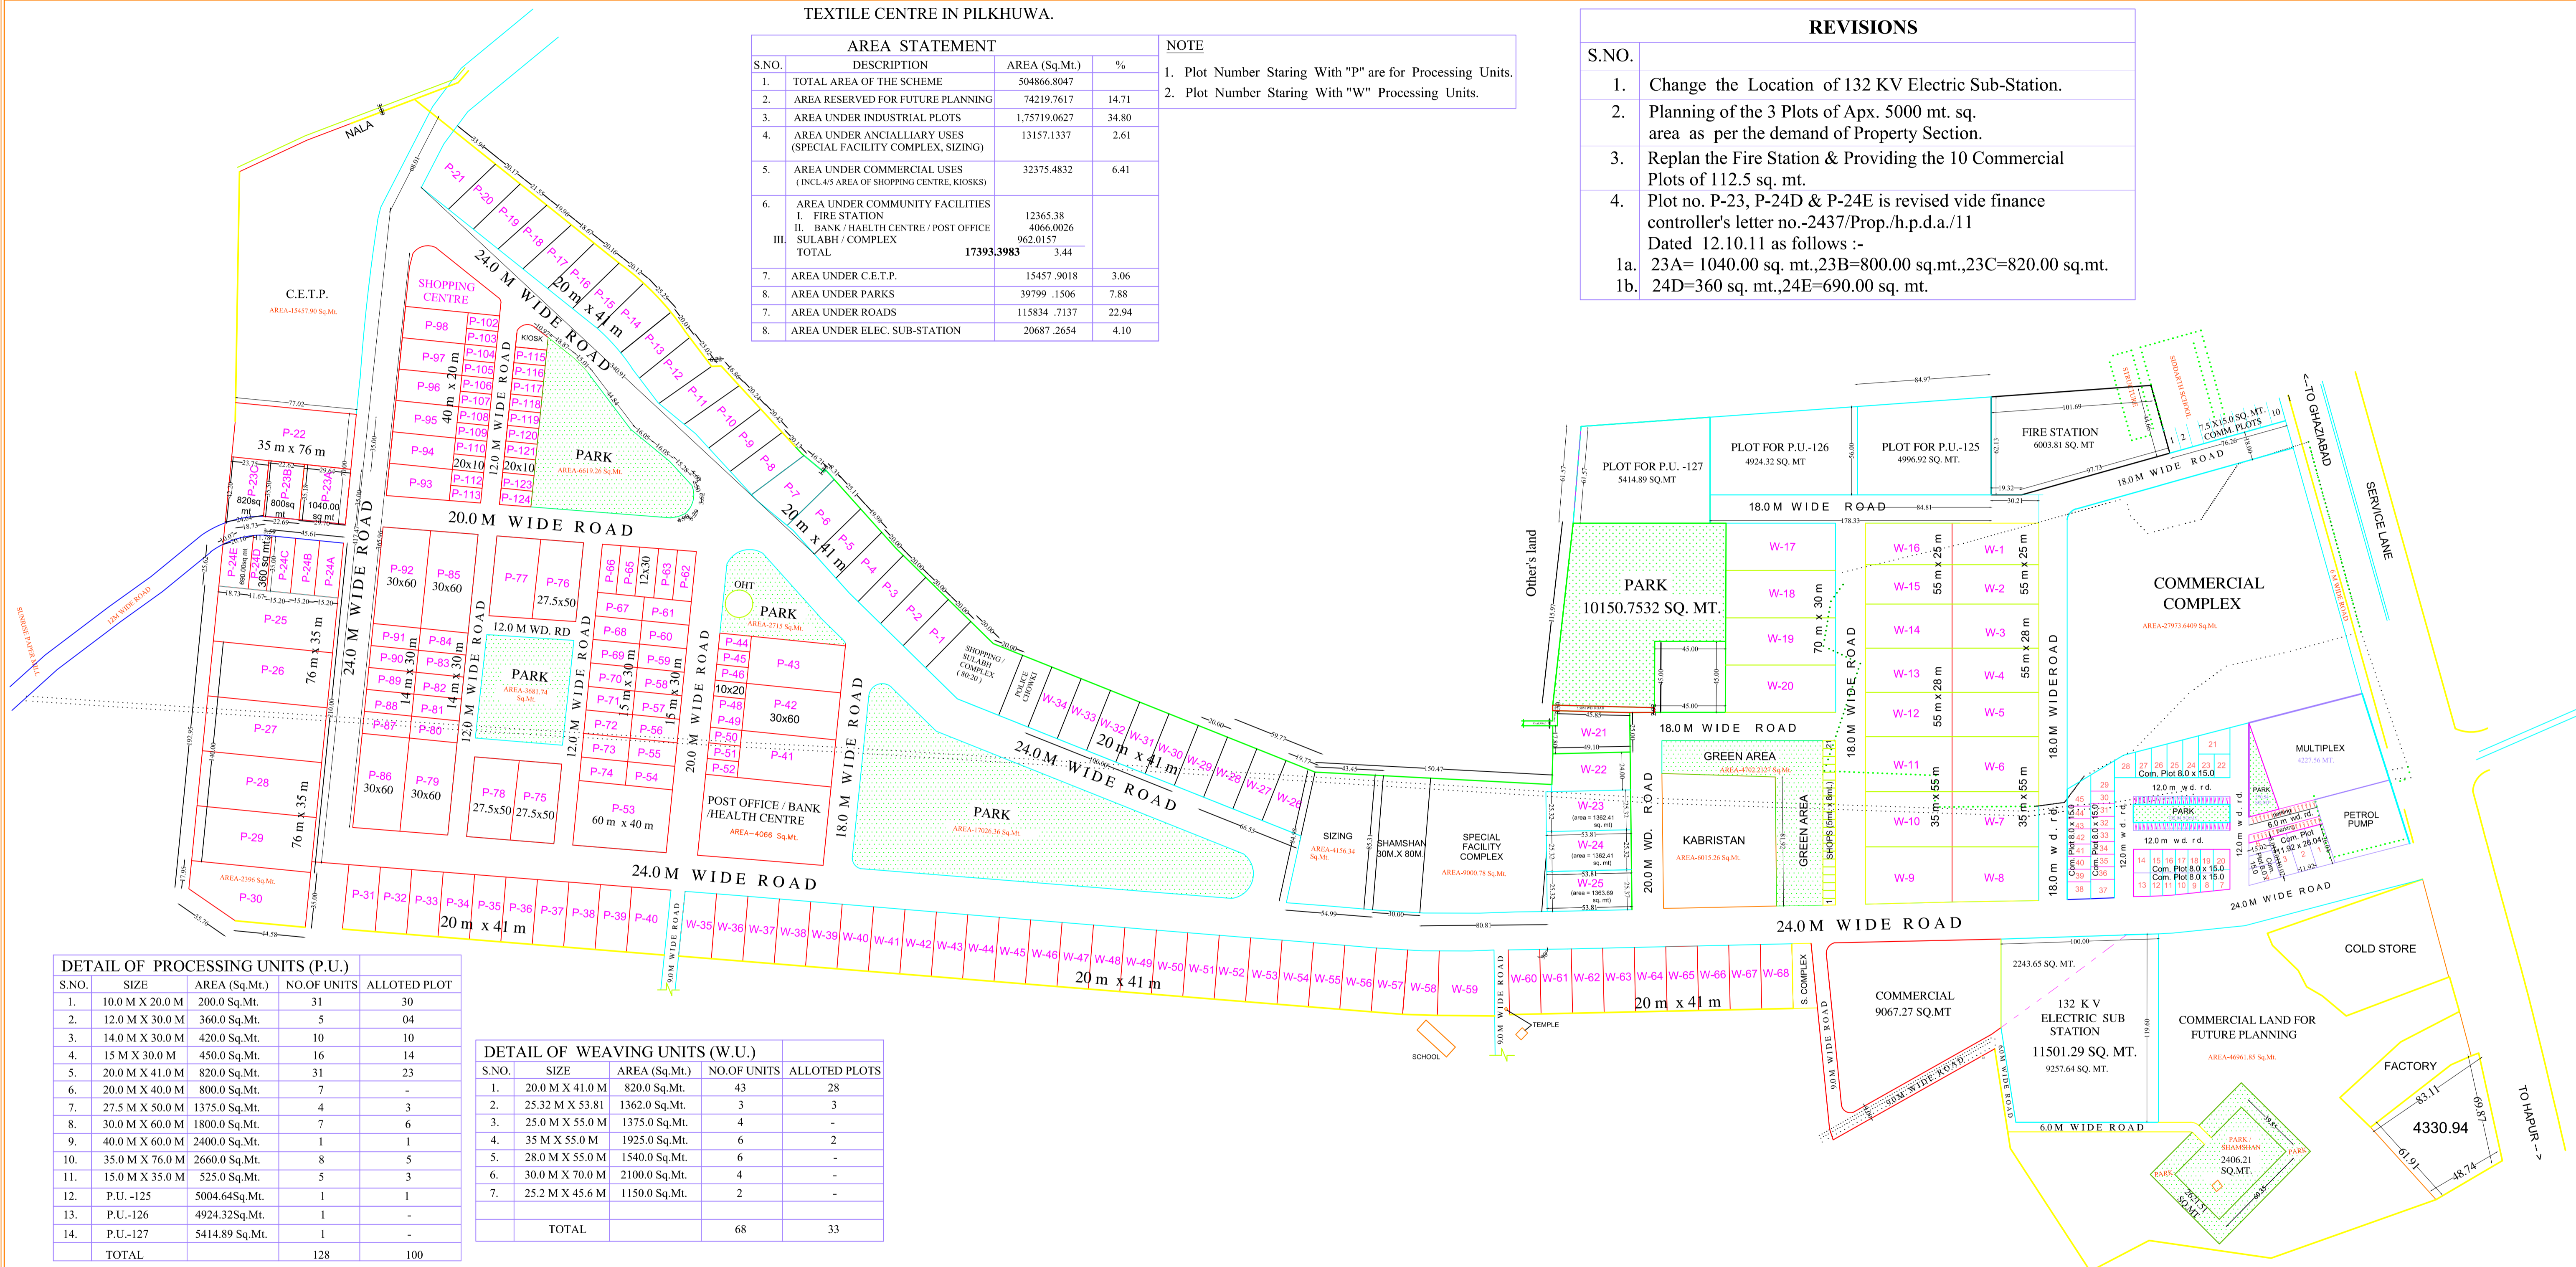

DETAIL OF PROCESSING UNITS (P.U.)				
S.NO.	SIZE	AREA (Sq.Mt.)	NO.OF UNITS	ALLOTTED PLOT
1.	10.0 M X 20.0 M	200.0 Sq.Mt.	31	30
2.	12.0 M X 30.0 M	360.0 Sq.Mt.	5	04
3.	14.0 M X 30.0 M	420.0 Sq.Mt.	10	10
4.	15 M X 30.0 M	450.0 Sq.Mt.	16	14
5.	20.0 M X 41.0 M	820.0 Sq.Mt.	31	23
6.	20.0 M X 40.0 M	800.0 Sq.Mt.	7	-
7.	27.5 M X 50.0 M	1375.0 Sq.Mt.	4	3
8.	30.0 M X 60.0 M	1800.0 Sq.Mt.	7	6
9.	40.0 M X 60.0 M	2400.0 Sq.Mt.	1	1
10.	35.0 M X 76.0 M	2660.0 Sq.Mt.	8	5
11.	15.0 M X 35.0 M	525.0 Sq.Mt.	5	3
12.	P.U. -125	5004.64Sq.Mt.	1	1
13.	P.U.-126	4924.32Sq.Mt.	1	-
14.	P.U.-127	5414.89 Sq.Mt.	1	-
TOTAL			128	100

DETAIL OF WEAVING UNITS (W.U.)				
S.NO.	SIZE	AREA (Sq.Mt.)	NO.OF UNITS	ALLOTTED PLOTS
1.	20.0 M X 41.0 M	820.0 Sq.Mt.	43	28
2.	25.32 M X 53.81	1362.0 Sq.Mt.	3	3
3.	25.0 M X 55.0 M	1375.0 Sq.Mt.	4	-
4.	35 M X 55.0 M	1925.0 Sq.Mt.	6	2
5.	28.0 M X 55.0 M	1540.0 Sq.Mt.	6	-
6.	30.0 M X 70.0 M	2100.0 Sq.Mt.	4	-
7.	25.2 M X 45.6 M	1150.0 Sq.Mt.	2	-
TOTAL			68	33


REVISED LAY-OUT PLAN FOR TEXTILE CENTRE IN PILKHUWA.

(Subject to approval of land-use change by Govt.)

HAPUR-PILKHUWA DEVELOPMENT AUTHORITY

SCALE :- 1: 2,000

DATE :- 02-05-2011

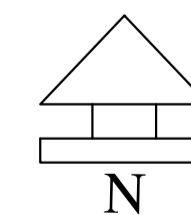

ASST. DIRECTORE (NITRA)	DPT. DIRECTORE (NITRA)	SECRETARY	VICE CHAIRMAN
draught's man	EX. ENGINEER	TOWN PLANNER	SUPT. ENGINEER